



GELIJKVLOERS

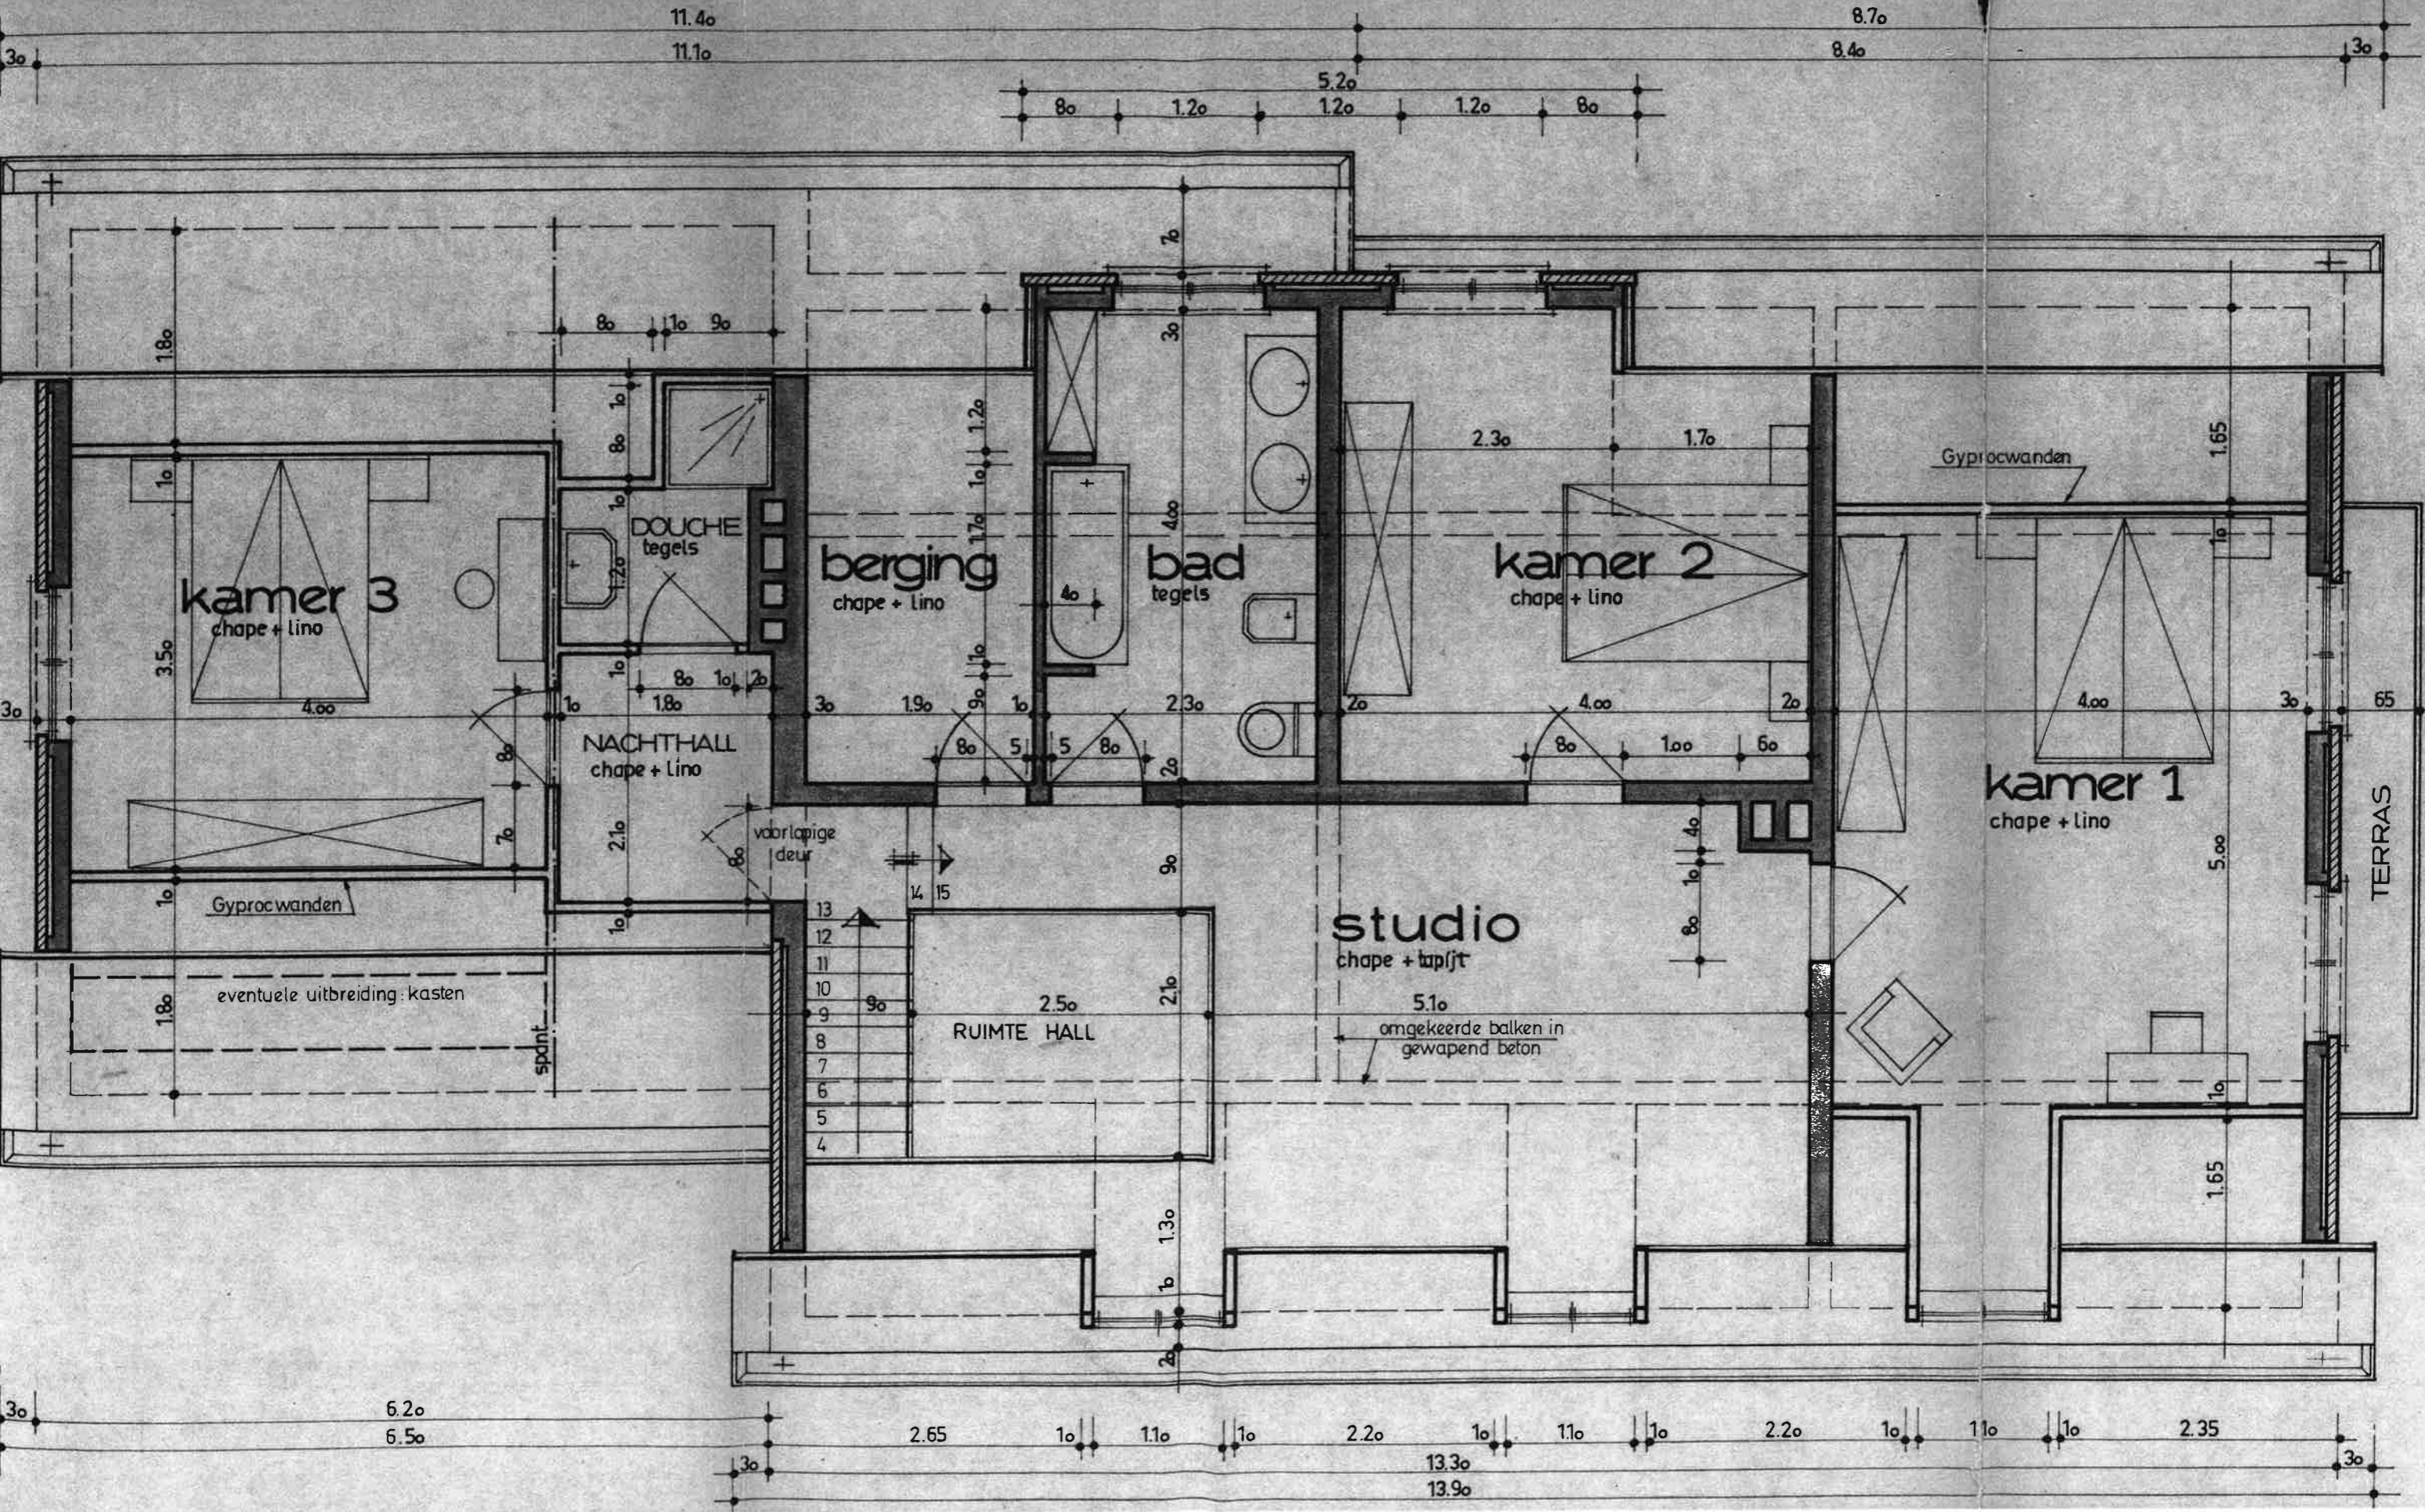

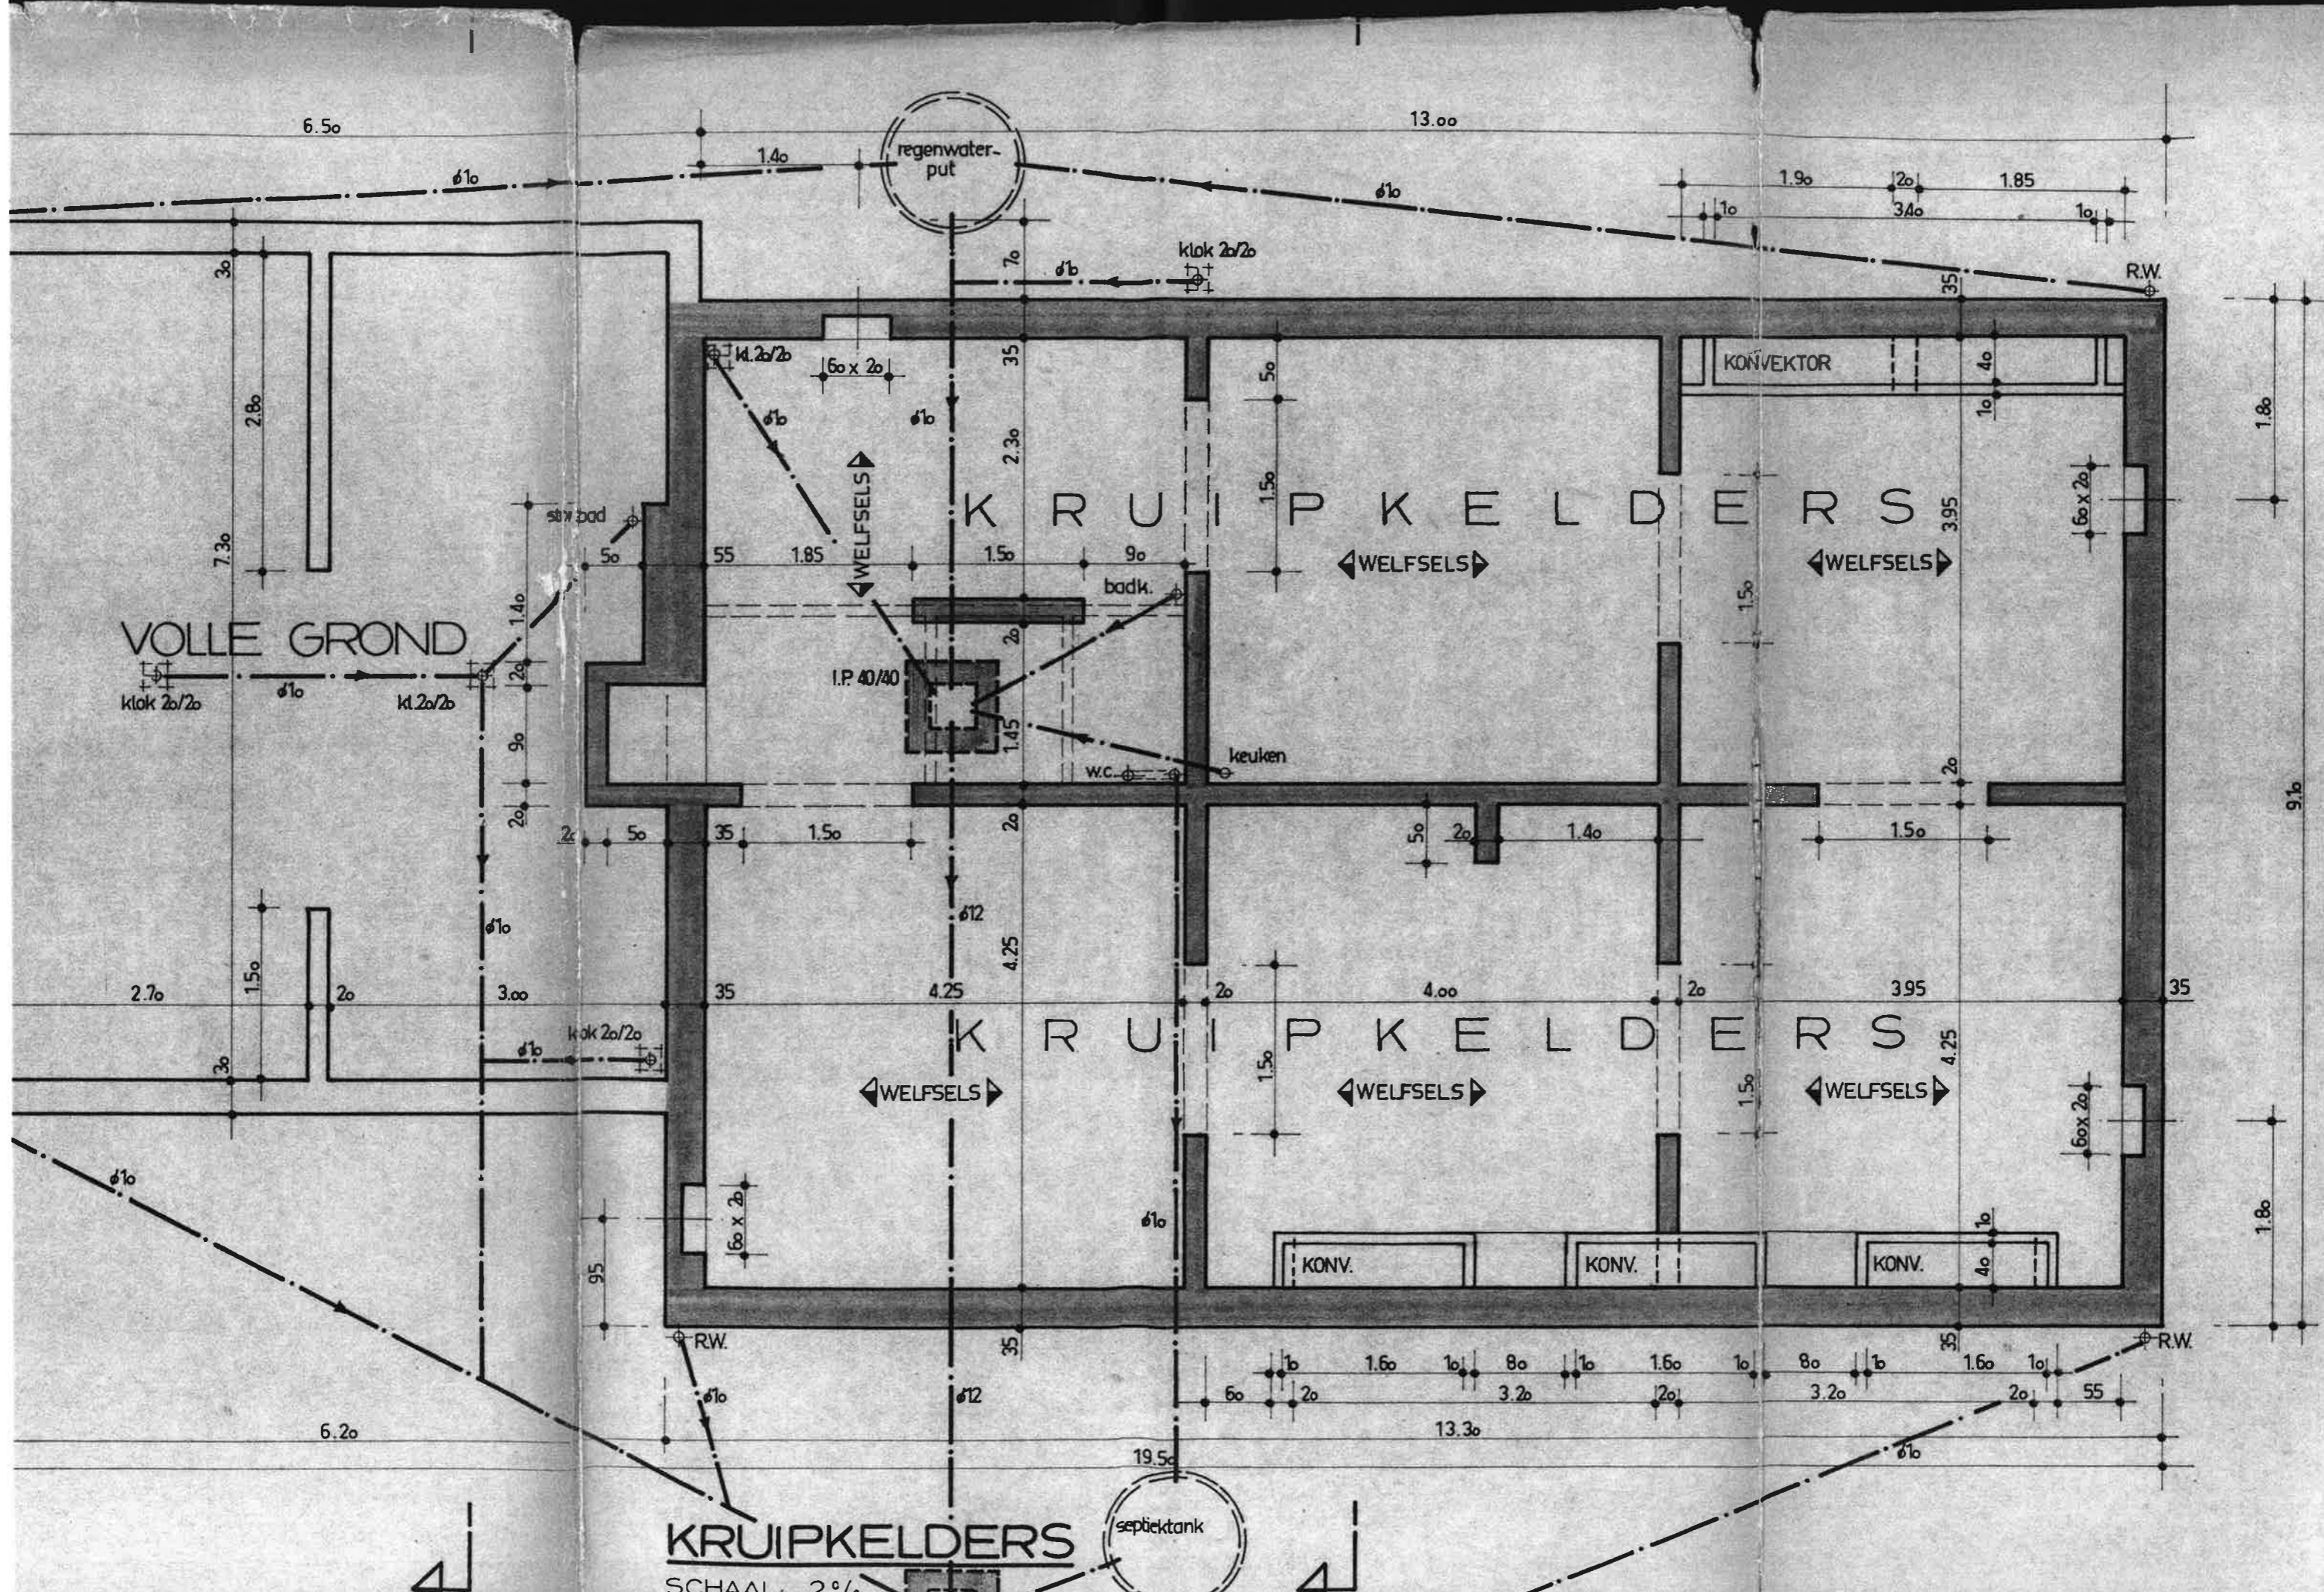

VOLLE GROND

regenwaterput

K R U I P K E L D E R S

K R U I P K E L D E R S

KRUIPKELDERS

SCHAAL: 2%

sepietank

KONVEKTOR

KONV.

KONV.

KONV.

I.P. 40/40

keuken

w.c.

badk.

stij bad

R.W.

R.W.

R.W.

6.50

13.00

∅10

1.40

70

∅10

1.90

20

1.85

10

30

2.80

7.30

50

55

1.85

WELFSELS

∅10

2.30

1.50

90

WELFSELS

WELFSELS

3.95

1.60 x 20

1.80

9.10

klok 20/20

∅10

klok 20/20

1.40

20

90

20

∅10

2.70

1.50

20

3.00

∅10

klok 20/20

35

1.50

20

4.25

∅12

WELFSELS

K R U I P K E L D E R S

WELFSELS

WELFSELS

3.95

4.25

1.60 x 20

1.80

95

1.60 x 20

∅10

KONV.

KONV.

KONV.

1.60 x 20

60

20

1.60

10

80

10

1.60

10

80

10

1.60

10

55

3.20

3.20

19.50

13.30

∅10